



EXISTING
PARKING LOT

First Floor Plan
SCALE: N.T.S.
0 2 4 8 16'

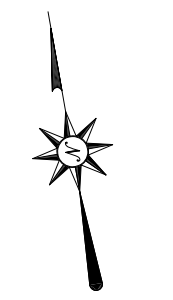


Children's Advocacy Center of Smith County

October 06, 2021

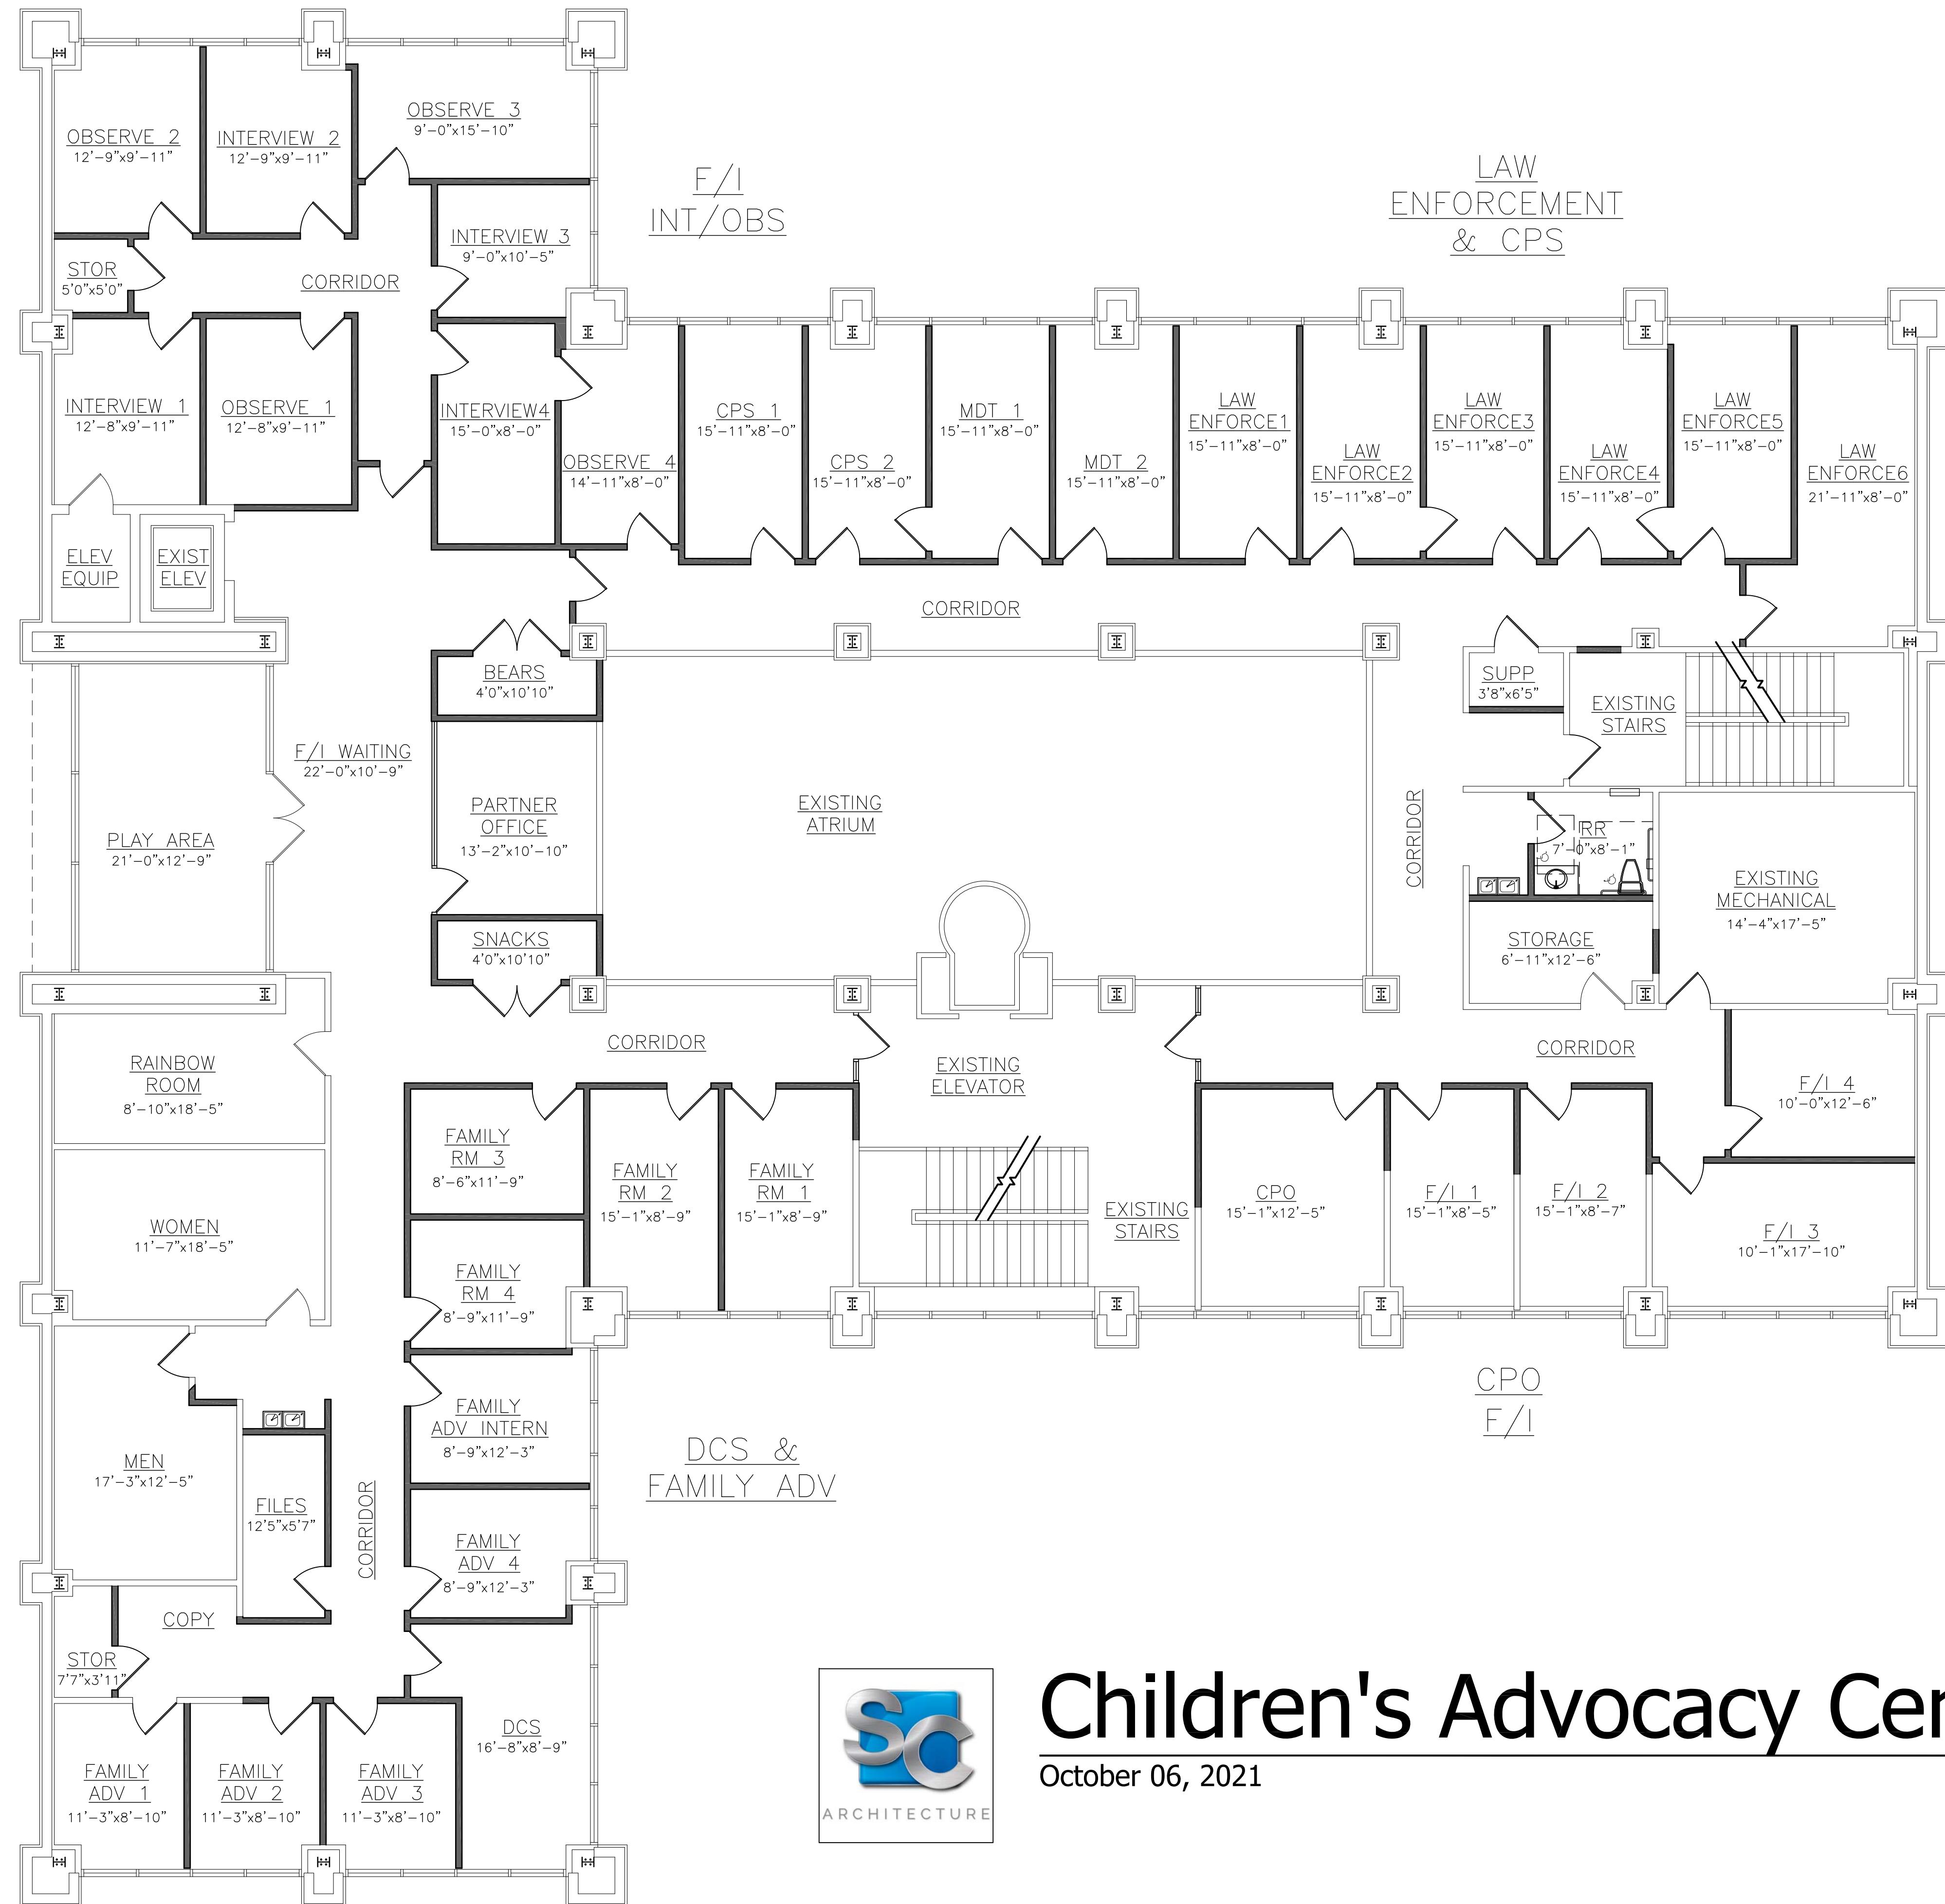


Second Floor Plan

SCALE: N.T.S.

 

Children's Advocacy Center of Smith County

October 06, 2021

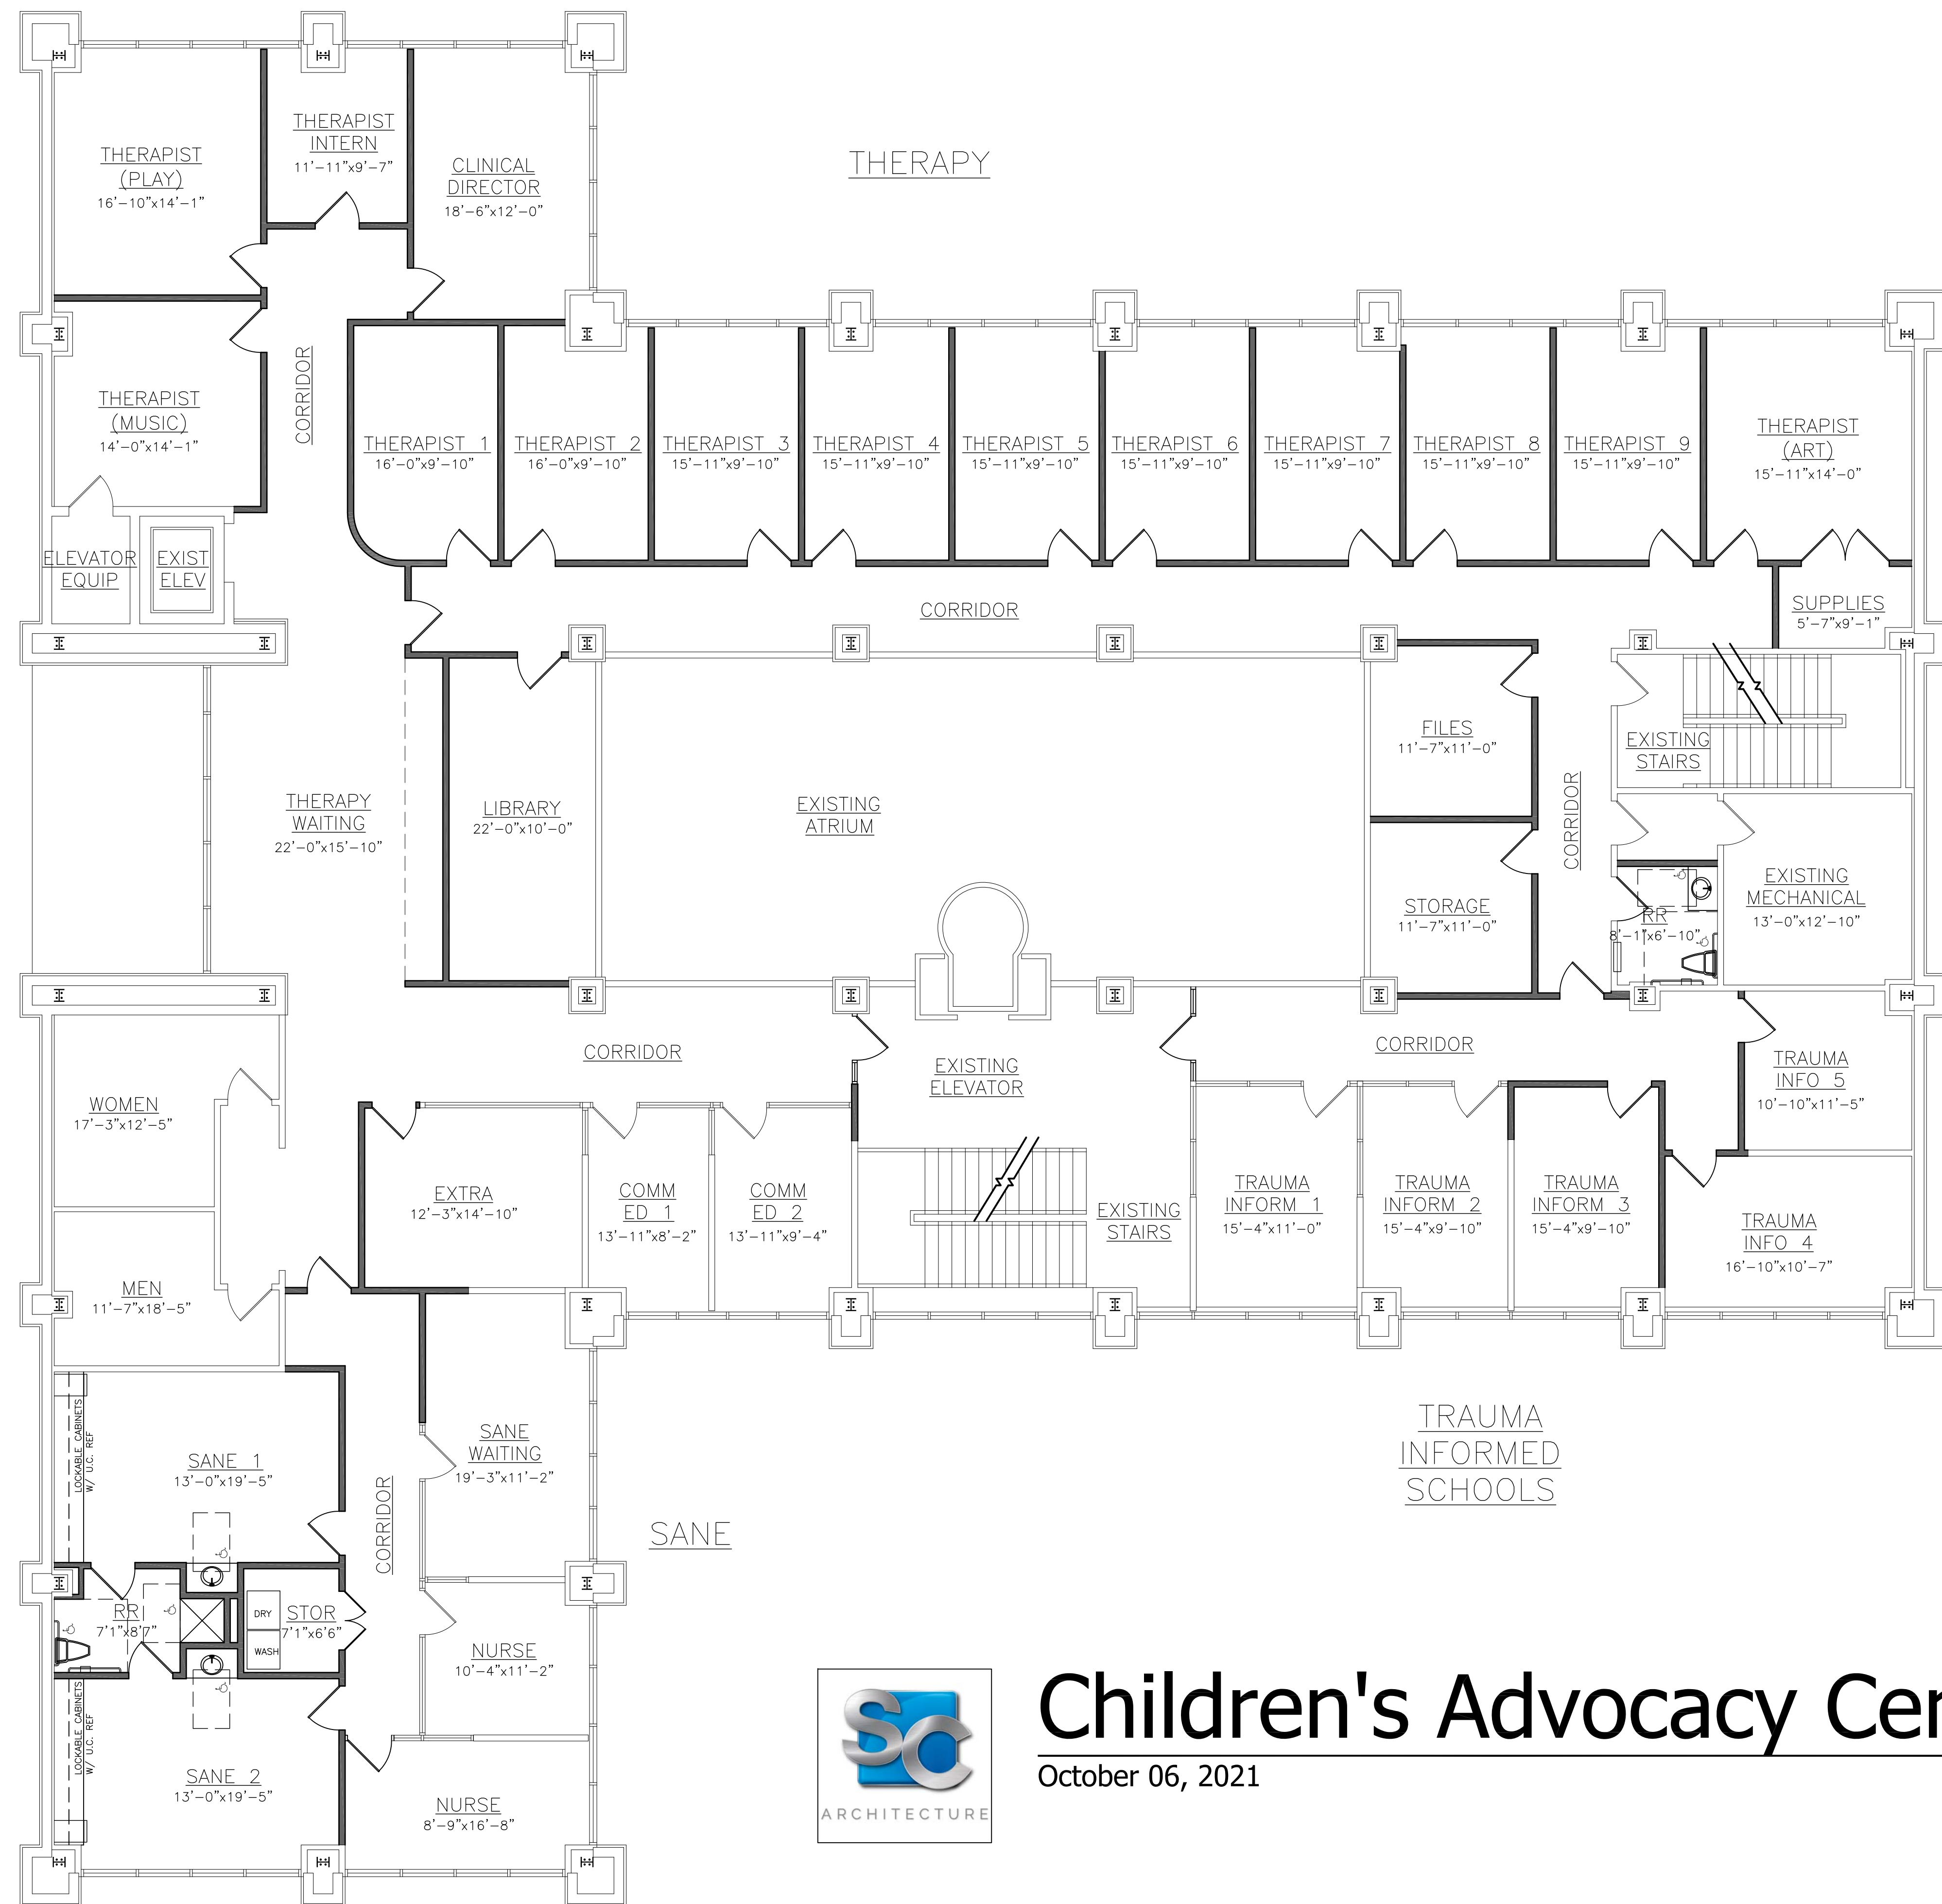


Third Floor Plan
 SCALE: N.T.S.
 0 2 4 8 16'




Children's Advocacy Center of Smith County

October 06, 2021

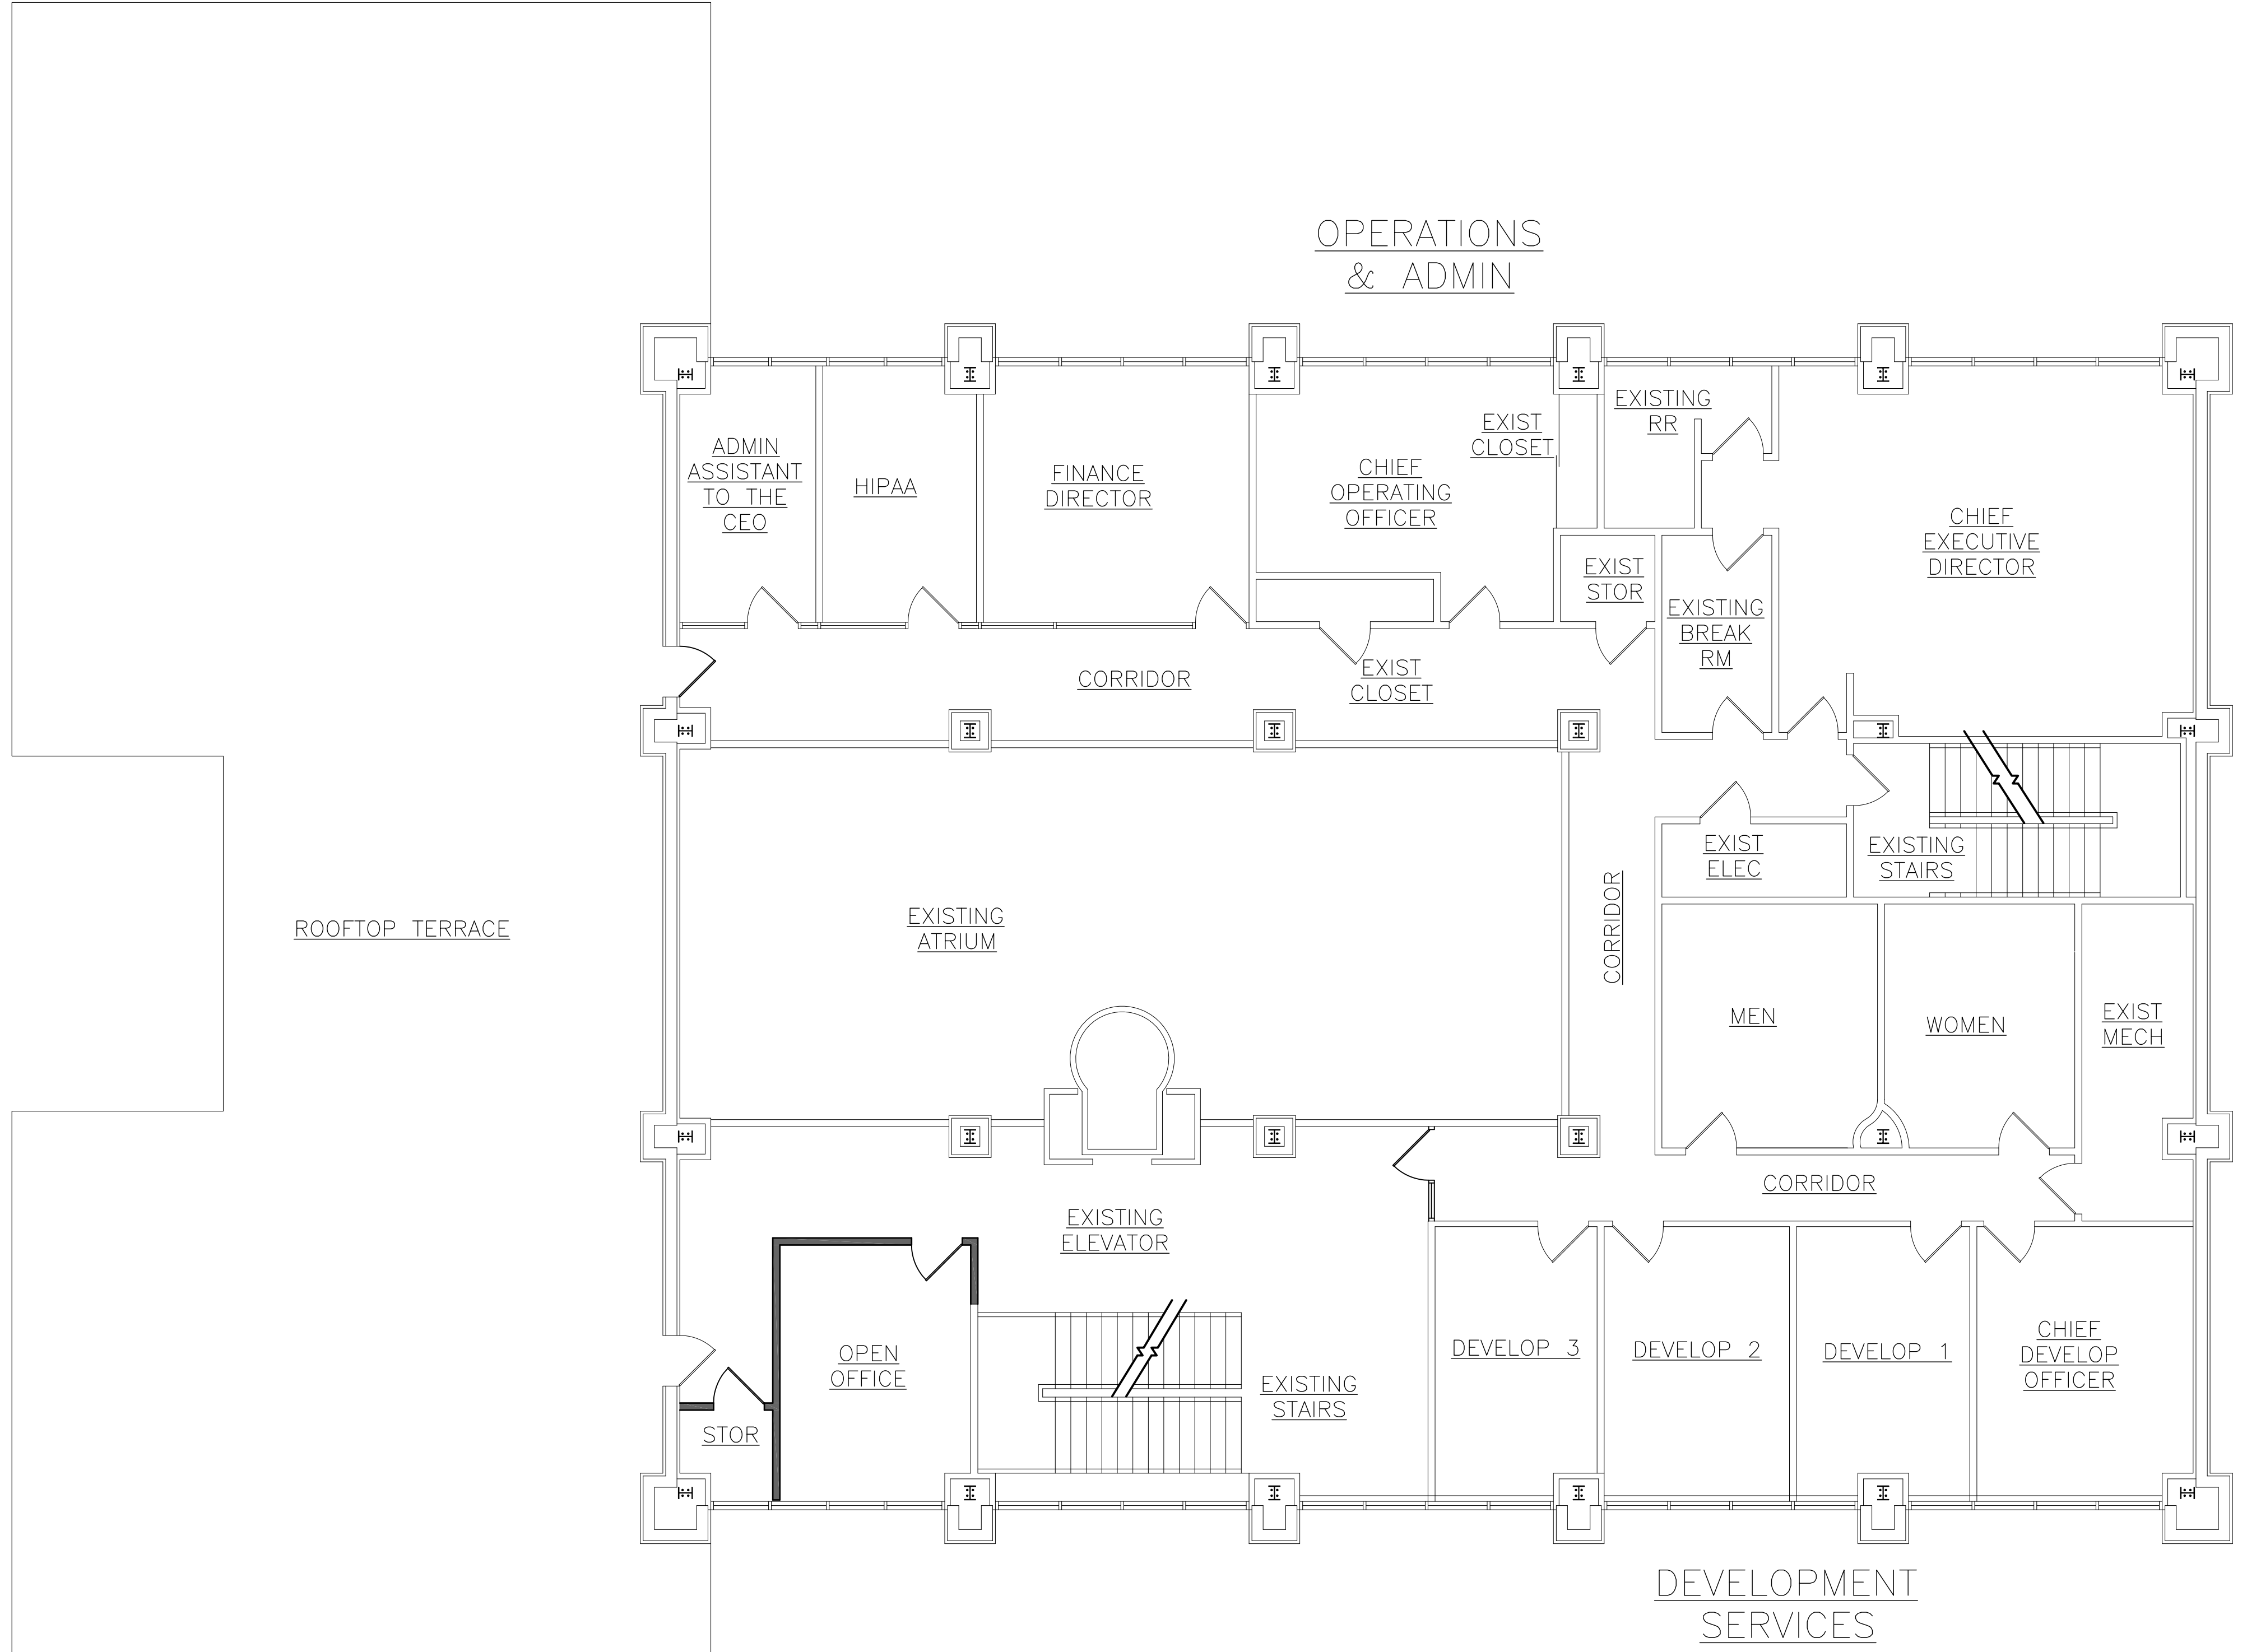

Fourth Floor Plan
 SCALE: N.T.S.
 0 2 4 8 16'

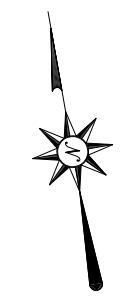

Children's Advocacy Center of Smith County

October 06, 2021